


Site: St Andrews Harbour
 Drawing Title: Location Plan
 Proposal: Proposed Pontoons

Drawing Number: 13/039/1
 OS Serial No: 100030848
 Scale: 1:2500 @ A4



Date: 21.07.14

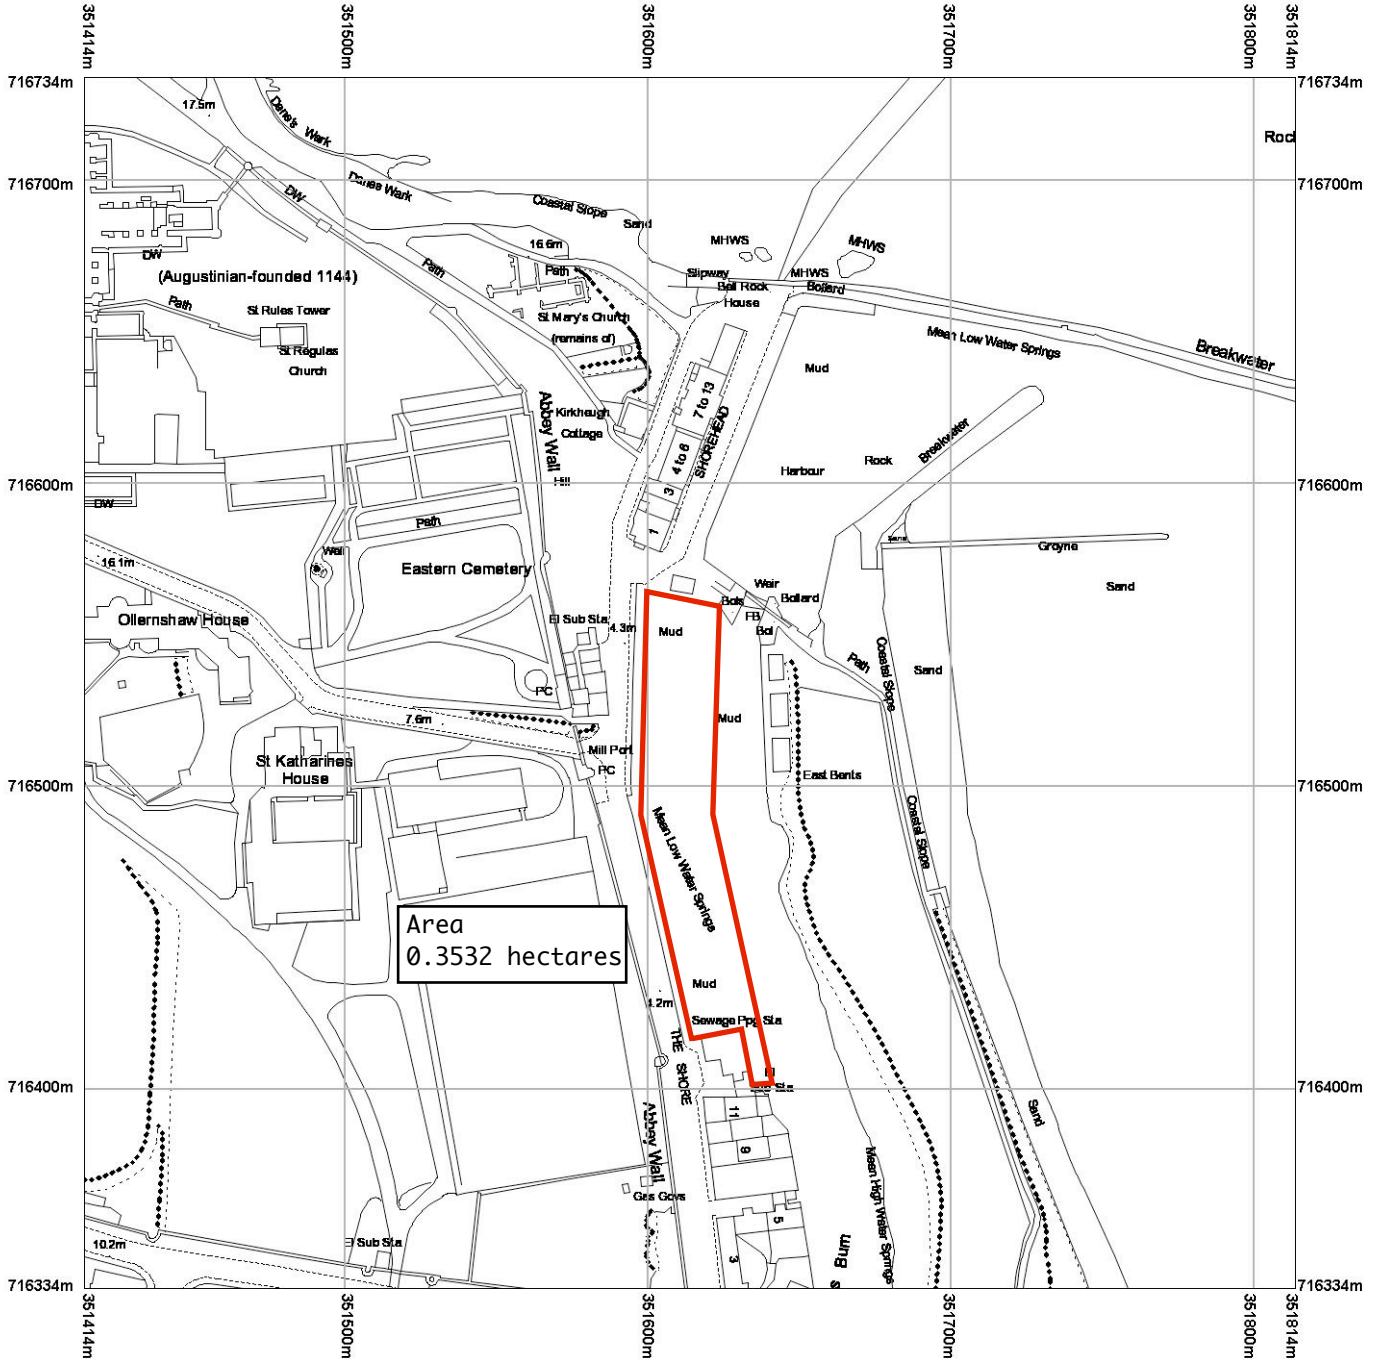


Reproduction in whole or in part is prohibited without the prior permission of Ordnance Survey.

Ordnance Survey and the OS Symbol are registered trademarks and OS MasterMap® is a trademark of Ordnance Survey, the national mapping agency of Great Britain.

The representation of a road, track or path is no evidence of a right of way.

The representation of features as lines is no evidence of a property boundary.

Scale 1:2500

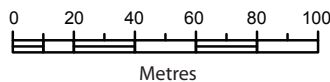

Supplied by: Getmapping
 Centre coordinates: 351614 , 716534
 OS License Number: 100030848